

in partnership with

15.



**Nottinghamshire
County Council**

My ref: H/SLW/ETRO 8278
Date: 25th March 2019
Email: tmconsultation@viaem.co.uk

Dear

TRENT LANE, EAST BRIDGFORD - PROPOSED EXPERIMENTAL PROHIBITION OF DRIVING (TRO 8278)

Further to my letter of 24th October 2018, I am writing to inform you that advance warning signs informing drivers of the pending road closure of Trent Lane at its junction with the A6097 will be installed shortly.

The work to close Trent Lane is planned for early May and includes the installation of a concrete barrier at the Trent Lane/A6097 Gunthorpe Bridge junction, which would physically prevent vehicles turning into or out of Trent Lane. A second barrier in the form of a lockable gate will be installed at the eastern end of the restriction on Trent Lane near the sewage works access road.

There will still be vehicle access, from the gate, to farmland within the restricted area for key holders. Trent Lane will remain a through-route for pedestrians, cyclists and horse riders; their access will be retained through the provision of spaces left between the concrete barriers and also adjacent to the gate. Motorised traffic can continue to use Trent Lane up to the eastern closure point, accessing the road via East Bridgford village centre.

Trent Lane will be closed on a trial basis, for a period of up to 18 months from Friday 3rd May 2019. The effects of the scheme will be monitored, with evaluation being carried out during the first 12 months of this period. This will enable the County Council to gather further traffic data and people's views of the scheme to determine the impact of the changes on routes within the village and on the A6097. A decision will then be taken to amend, remove or make the restriction permanent. The location of the road closure and road affected by the proposals is shown on the attached drawing H/SLW/2664/05

Written objections to the scheme can be made during the first six months of the experimental order being made and these would be considered using the same process agreed for the introduction of permanent traffic regulation orders.

Yours


Steph Walford (Mrs)
Senior Improvements Officer
Via East Midlands Ltd
Tel: 0115 977 4742

Postal address:
Via East Midlands Ltd
Major Projects and Improvements
County Hall
West Bridgford
Nottingham
NG2 7QP

www.viaem.co.uk • Tel: 0115 804 2100

Bilsthorpe Depot, Bilsthorpe Business Park, Bilsthorpe,
Nottinghamshire NG22 8ST

Via East Midlands Limited. Registered in England no. 09903246

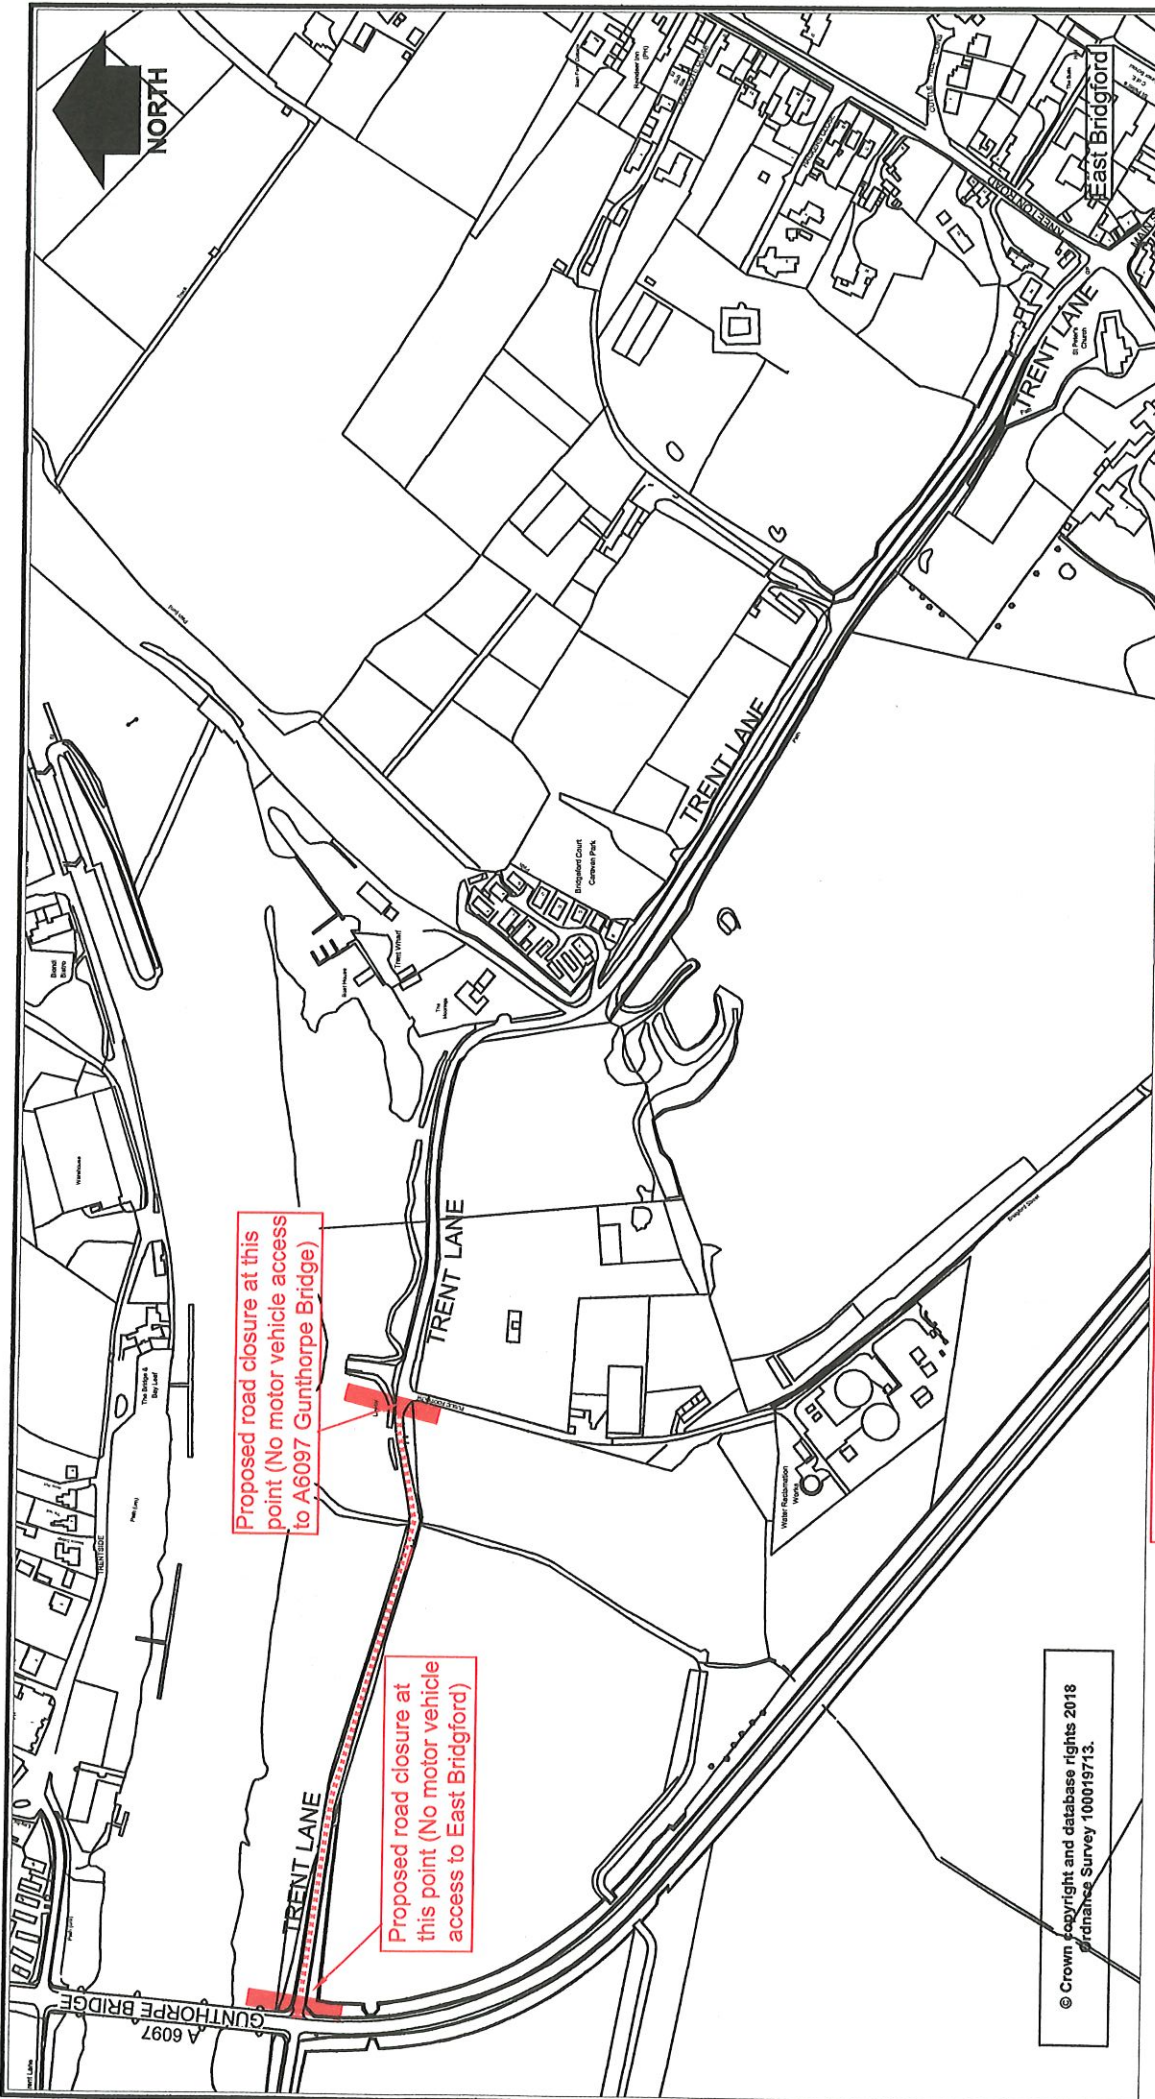

Proposed road closure at this point (No motor vehicle access to A6097 Gunthorpe Bridge)

Proposed road closure at this point (No motor vehicle access to East Bridgford)

© Crown copyright and database rights 2018 Ordnance Survey 100019713.

XXXXXXXXXX
 Proposed Prohibition of Driving -
 No motor vehicle access to or from
 A6097 Gunthorpe Bridge

Rev	Description	Drawn	Date
	SLW	SLW	Sept '18
	HRN	HRN	Sept '18
	MB	MB	Traced
	A	A	Scale
			1:500

Project		Trent Lane, East Bridgford	
Status	Project No.	HW 10370	
Title	Proposed Road Closure - Report plan		
Drawing No.	H/SLW/2664/05		

in partnership with




www.viam.co.uk Tel 0115 8042100
 Blisthorpe Depot, Blisthorpe Business Park, Blisthorpe,
 Nottinghamshire NG22 8ST