

in partnership with



**Nottinghamshire
County Council**

Your ref:

My ref: H/SLW/TRO 8373 /
2350335

Date: 14th December 2023

Dear

**VICARAGE LANE, RADCLIFFE ON TRENT – PROPOSED PROHIBITION OF WAITING (8373) –
PROPOSED PROHIBITION OF WAITING (8373) – PUBLIC ADVERT**

Via East Midlands Ltd is working on behalf of Nottinghamshire County Council to deliver highway services in Nottinghamshire.

Further to the initial consultation letter of 25th October 2023, the next stage of the consultation is to publicly advertise the scheme. The advert will be published in the Nottingham Post and notices will be fixed on site. A plan showing the proposed extents of the 'No Waiting At Any Time' restrictions (Double Yellow Lines) are attached (Drawing Number H/SLW/4465/01) along with a copy of the Site notice.

Any observations on these proposals should reach me in writing, either by letter or email, **by 16th January 2024**. If your comments are in the form of an objection to the proposals please clearly state this and the reasons for your objection. If the objection cannot be resolved, it will be reported through the County Council's procedures at the appropriate time.

Any details you provide may be shared with Nottinghamshire County Council as appropriate. If you'd like to find out more about how we use your data, please see our Privacy Notice: www.viaem.co.uk/privacy-notice-for-the-public/

Yours

Steph Walford

Steph Walford
Highway Improvements Co-Ordinator
Tel: 0115 9774742
Email: tmconsultation@viaem.co.uk

www.viaem.co.uk • Tel: 0115 804 2100

Bilsthorpe Depot, Bilsthorpe Business Park, Bilsthorpe,
Nottinghamshire NG22 8ST

Via East Midlands Limited. Registered in England no. 09903246

**THE NOTTINGHAMSHIRE COUNTY COUNCIL (VICARAGE LANE, RADCLIFFE ON TRENT)
(PROHIBITION OF WAITING) TRAFFIC REGULATION ORDER 2023 (8373)**

NOTICE IS HEREBY GIVEN that the Nottinghamshire County Council proposes to make an Order under the Road Traffic Regulation Act 1984, as amended, Traffic Management Act 2004, as amended, and The Civil Enforcement of Parking Contraventions (County of Nottinghamshire) Designation Order 2008 (SI 2008 No. 1086), as amended, the effects of which will be, in respects of roads at Radcliffe on Trent in the Borough of Rushcliffe: -

1. Proposed **Prohibition from from Waiting At Any Time** along the following lengths of road:-

VICARAGE LANE, RADCLIFFE ON TRENT (the south-east side)

- From a point 23 metres south-west of its junction with Church Close in a south-westerly direction for 16 metres

VICARAGE LANE, RADCLIFFE ON TRENT (the north- east side)

- From its east side in a north-westerly direction to include the entire turning head for 24 metres

VICARAGE LANE, RADCLIFFE ON TRENT (the north- west side)

- From the turning head in a south-westerly direction for 7 metres

Relevant documents may be inspected at during opening hours: -

- a) Nottinghamshire County Council, County Hall, Loughborough Road, West Bridgford, NG2 7QP
- b) Radcliffe on Trent Library, New Rd, Radcliffe on Trent, Nottingham NG12 2AJ


Or by visiting the County Council's Website (<https://consult.nottinghamshire.gov.uk>)

Written comments or objections you have may be shared by either letter or email to tmconsultation@viaem.co.uk (stating grounds and quoting ref: 8373) must be received by **16th January 2024**.

Any details you provide may be shared with Nottinghamshire County Council as appropriate. If you'd like to find out more about how we use your data, please see our Privacy Notice: www.viaem.co.uk/privacy-notice-for-the-public/

The proposed restrictions are being introduced to deal with inconsiderate and obstructive parking at these locations.

**Improvements Design Manager, Via East Midlands Ltd, Improvements Design Team,
Bilsthorpe Depot, Bilsthorpe Business Park, Bilsthorpe, Nottinghamshire, NG22 8ST or by
email tmconsultation@viaem.co.uk**

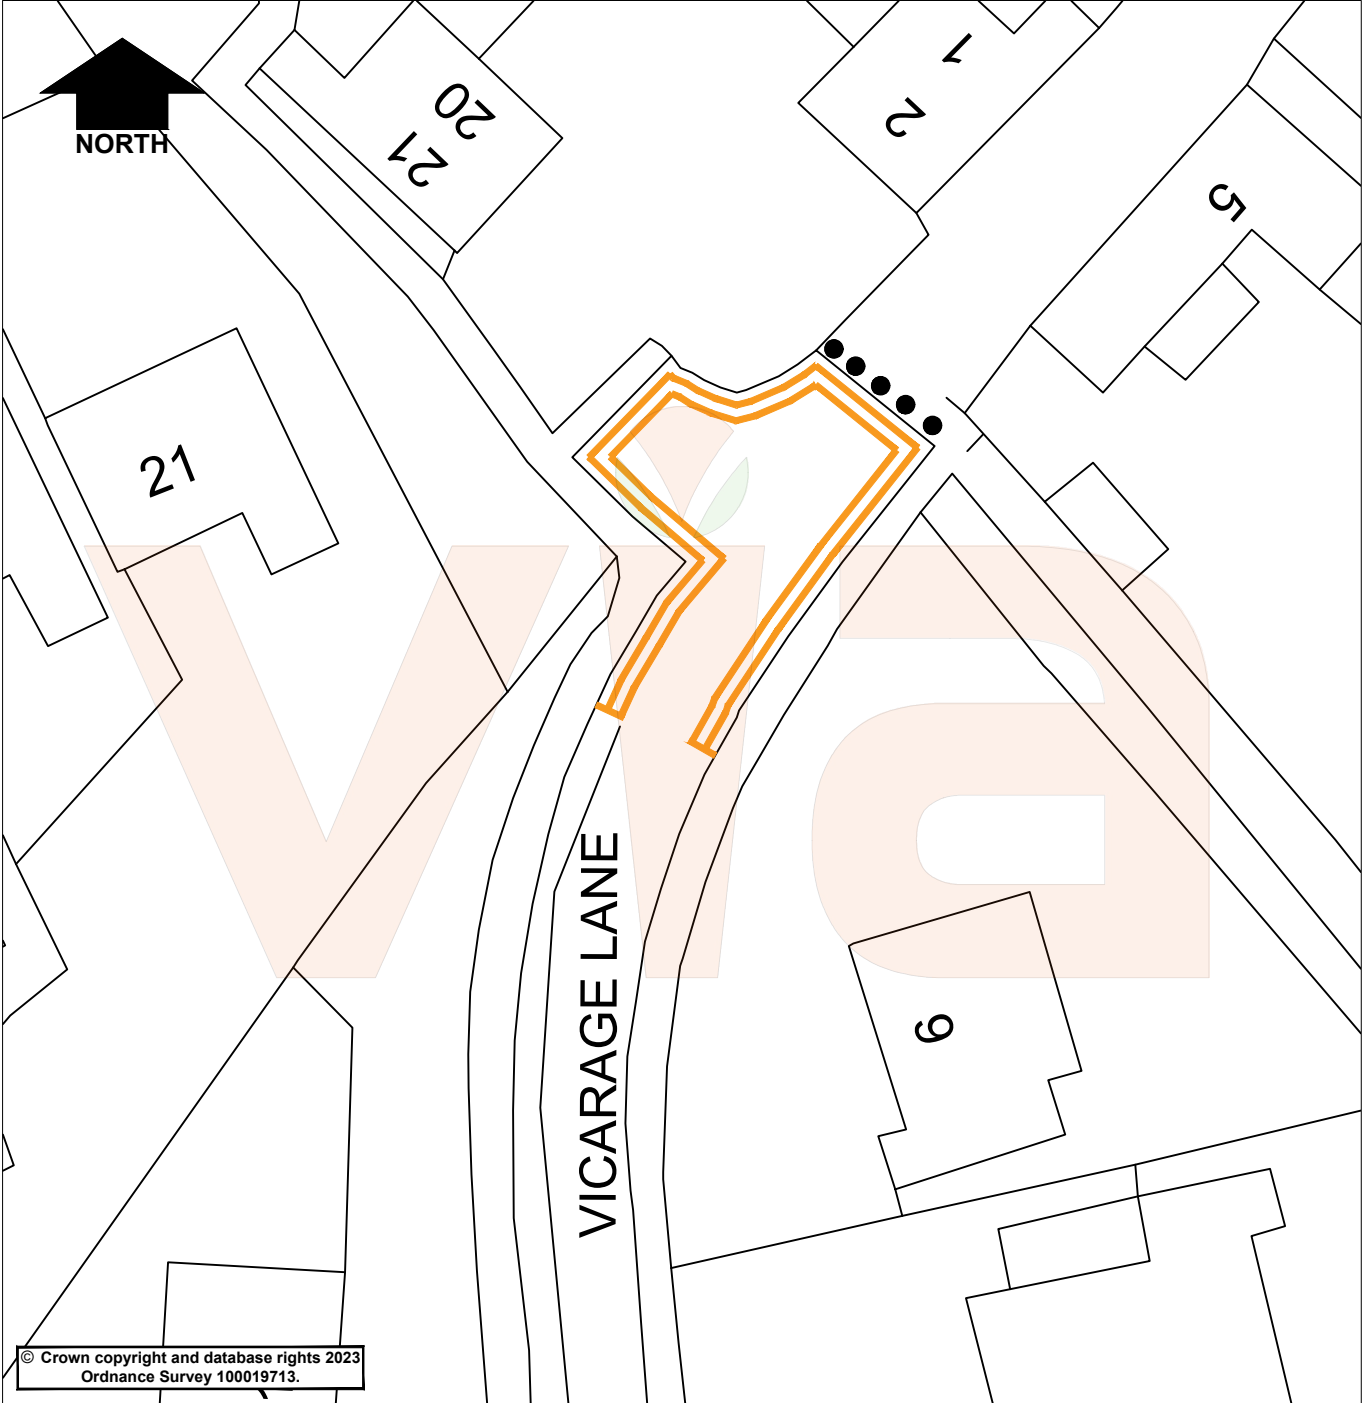

© Crown copyright and database rights 2023
Ordnance Survey 100019713.

KEY



Proposed No Waiting At Any Time
(Double Yellow Lines)

Rev.	Description	Drawn	Ch'kd	Auth	Date
------	-------------	-------	-------	------	------

Project		Drawn		Date	
Vicarage Lane, Radcliffe on Trent		SLW		Dec '23	
		MW		Dec '23	
Status	Project No.	Auth	Traced		
Advert	TRO 8373	MN			
Drawing Title				Scale	
Proposed Double Yellow Lines - Advert Plan				1:500 @A4	
Drawing No.				Rev.	
H/SLW/4465/01				0	



in partnership with



www.viaem.co.uk Tel 0115 804 2100
Bilthorpe Depot, Bilthorpe Business Park, Bilthorpe,
Nottinghamshire, NG22 8ST